

PROPOSED NEW DISTILLERY for:

LOUISIANA SPIRITS

LACASSINE, LOUISIANA

RANDY M. GOODLOE, AIA, APAC
A Professional Architectural Corporation

725 KIRBY STREET
 LAKE CHARLES, LA 70601
 PHONE: 337.436.3036
 FAX: 337.436.3773
 WWW.GOODARCH.COM

ARCHITECT


LA. LICENSE NO. 4086

© Copyright 2010 RANDY M. GOODLOE, AIA, APAC. ALL INFORMATION EITHER DRAWN, WRITTEN, OR IMPLIED APPEARING IN THIS DOCUMENT SHALL NOT BE DUPLICATED, DISCLOSED, OR OTHERWISE USED WITHOUT THE WRITTEN PERMISSION OF THE AUTHOR, RANDY M. GOODLOE, AIA, APAC. THIS DOCUMENT IS AN INSTRUMENT OF SERVICE AND IS THE SOLE PROPERTY OF THE AUTHOR. FURTHERMORE, THE USE OF THIS DOCUMENT FOR ANY PURPOSE SHALL BE REVOKED IF THE BEST OF THE DESIGN OR THE CONSTRUCTION TECHNIQUES OR DETAILS SHOWN HEREIN ARE NOT ADHERED TO OR THE CONTRACTUAL AGREEMENT GOVERNING THEIR USE ARE NOT STRICTLY ADHERED TO.

REVISIONS

JOB NO. 11036
 ISSUE DATE: XX
 DRAWN BY: DHAYNE P. DEROUEN
 CHECKED BY: RANDY M. GOODLOE

SHEET NUMBER
 A1.2

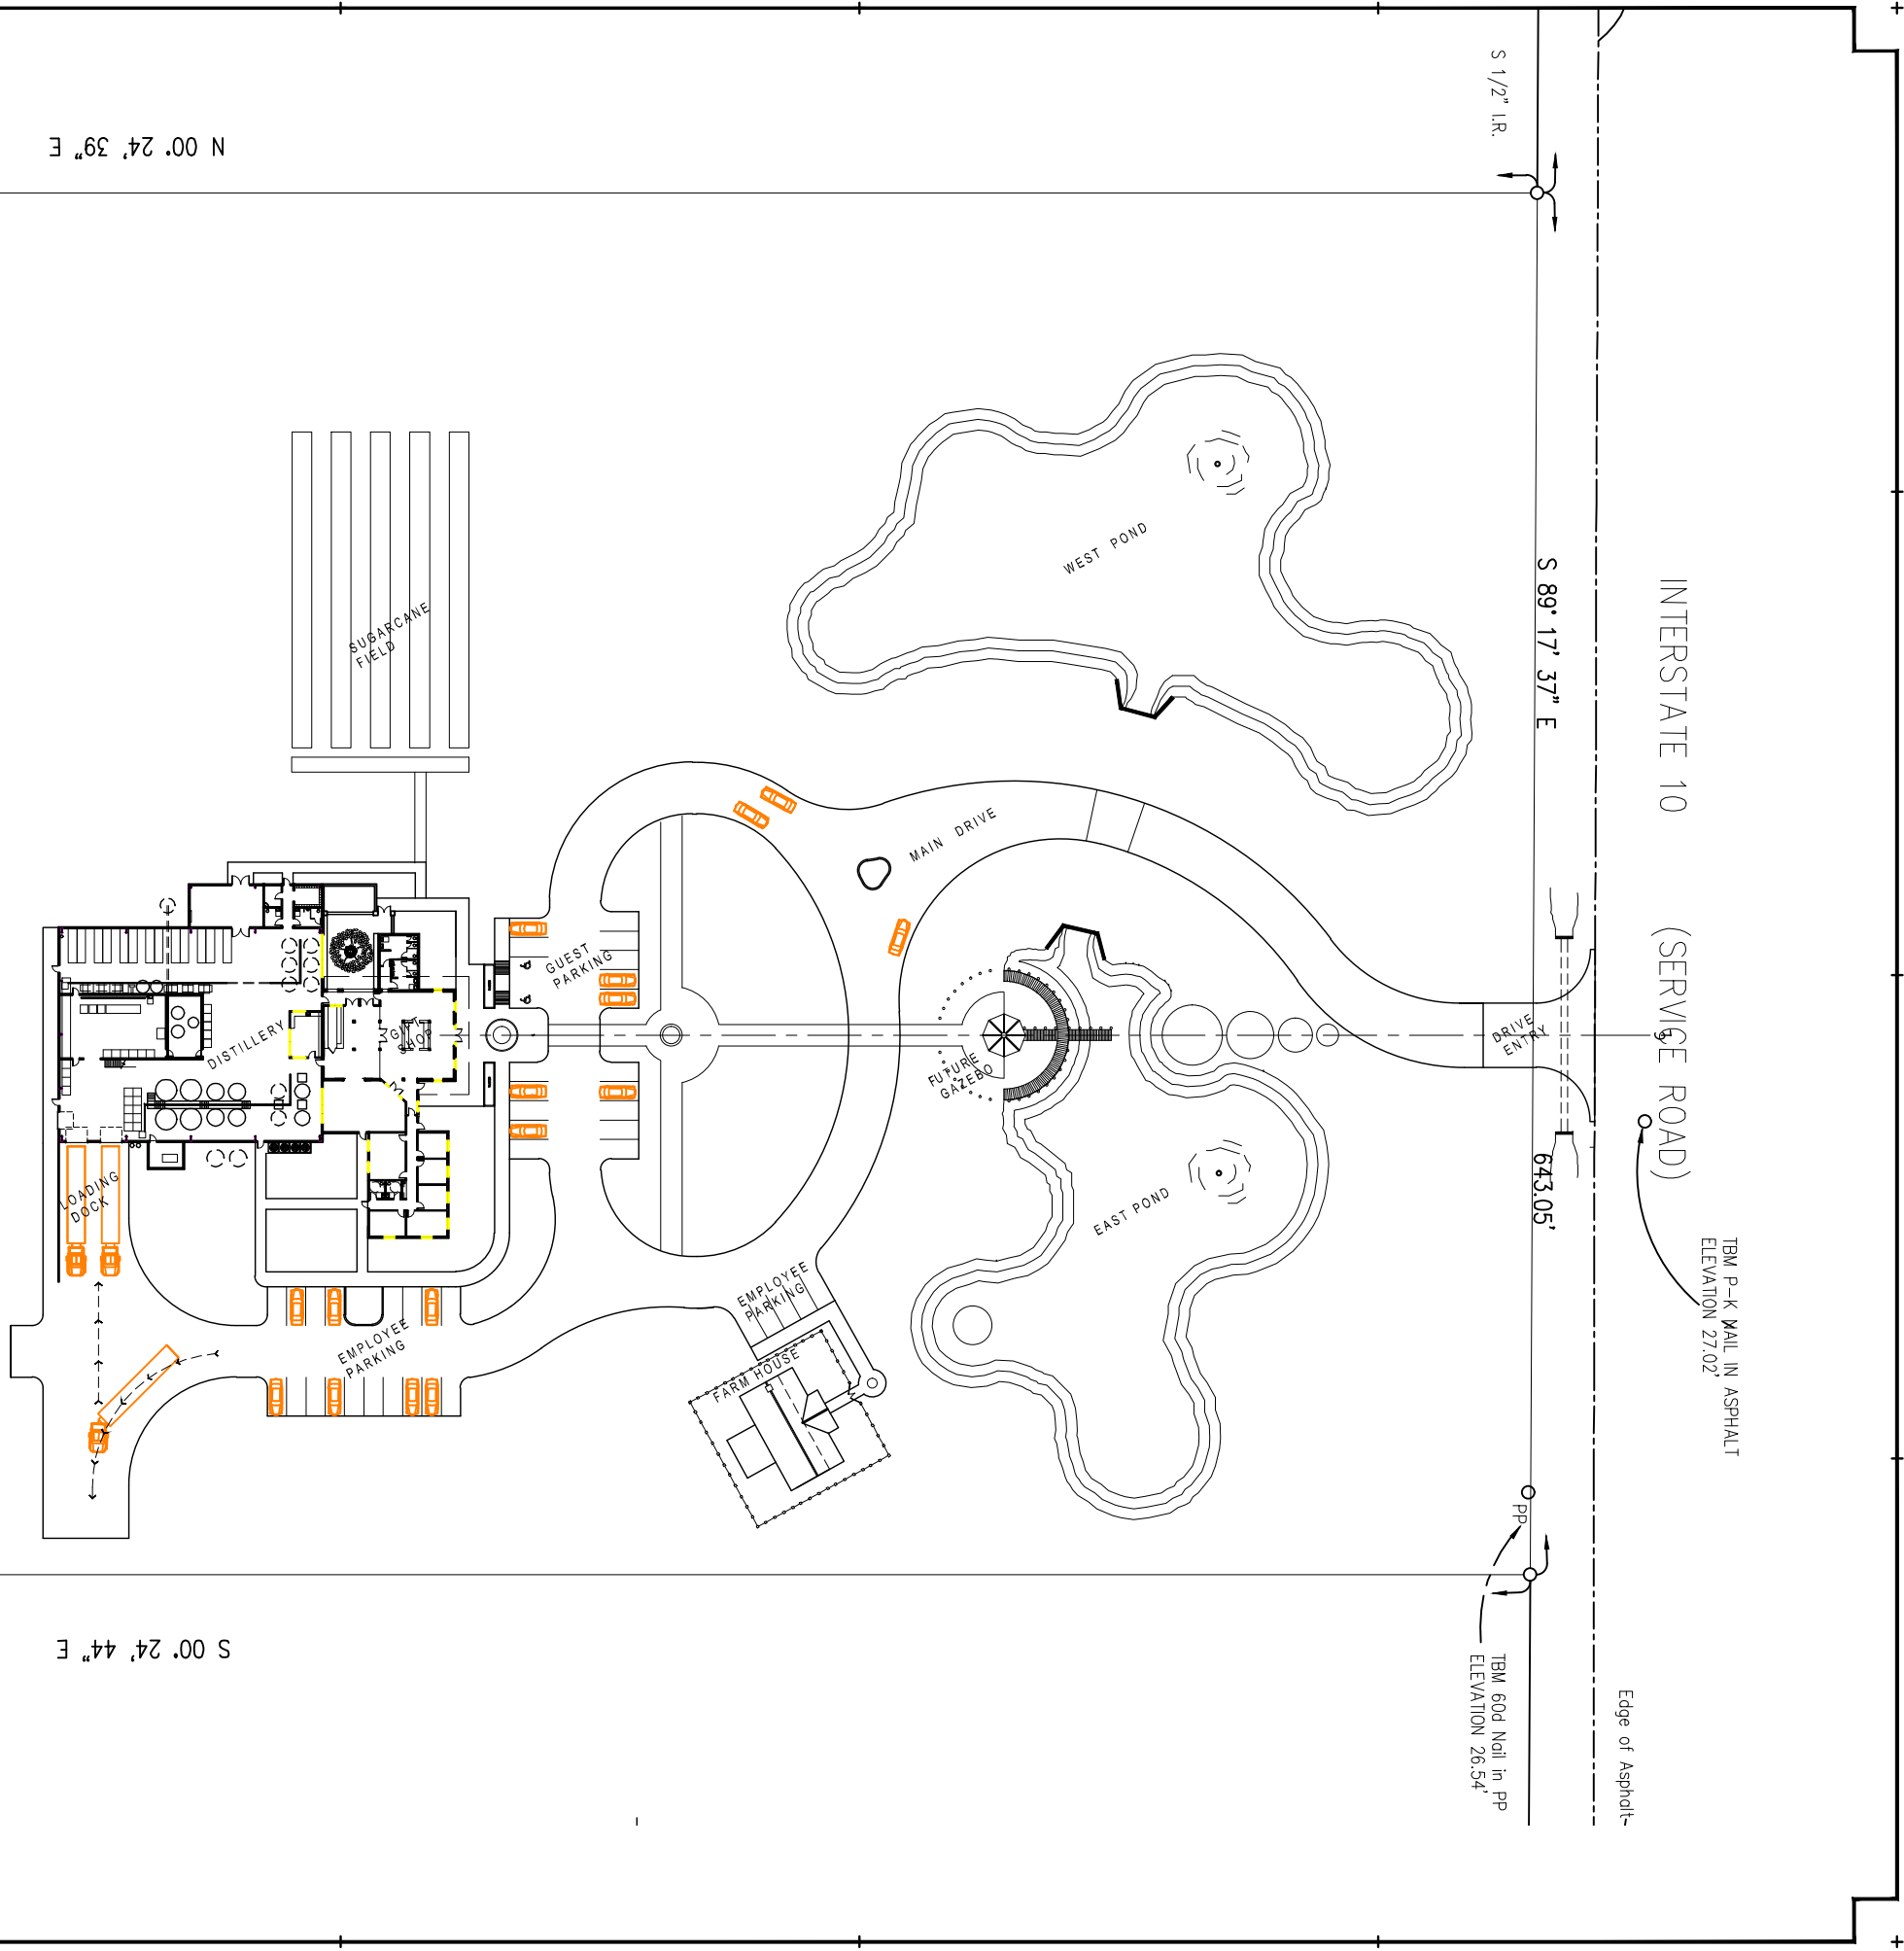

1540.34'

N 00° 24' 39" E

22.769 ACRES

④

1544.46'

S 00° 24' 44" E

S 1/2" I.R.

S 89° 17' 37" E

INTERSTATE 10 (SERVICE ROAD)

TBM P-K MAIL IN ASPHALT
 ELEVATION 27.02'

TBM 604 Nail in PP
 ELEVATION 26.54'

Edge of Asphalt-

16 PARTIAL SITE PLAN
 SCALE: 1/16" = 1'-0"



①

2222-2222